



Exhibit Z

to Development Agreement



External FM 1863 Connection ROW

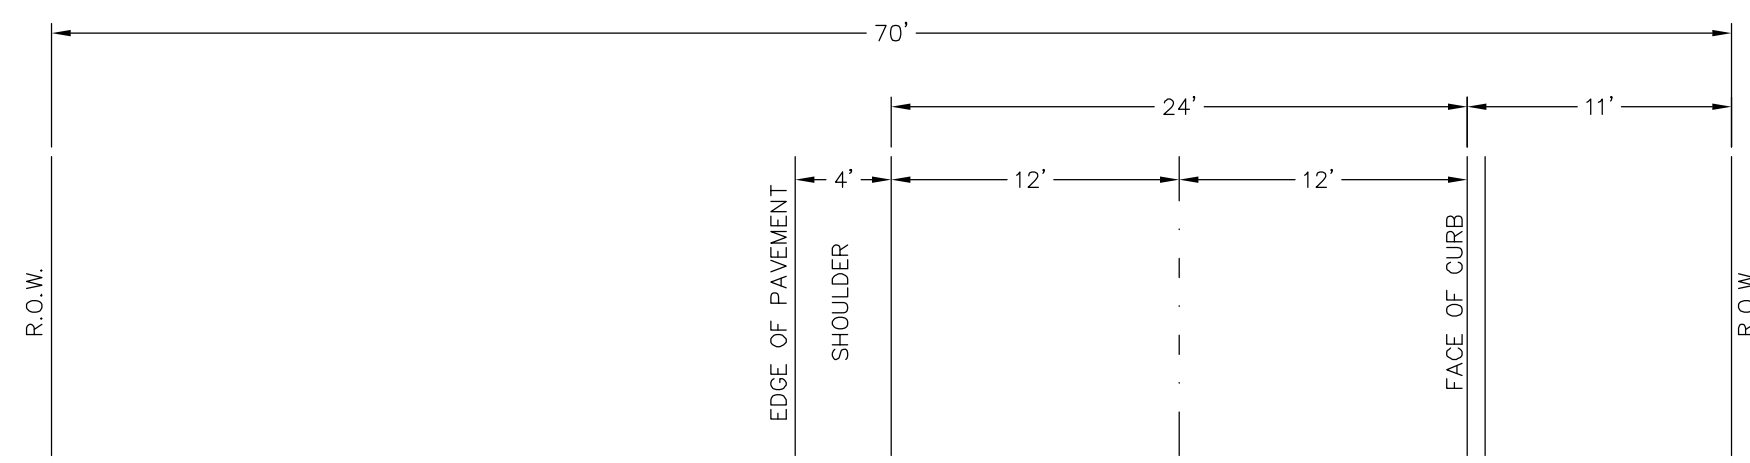

70' R.O.W. MINOR ARTERIAL
N.T.S.

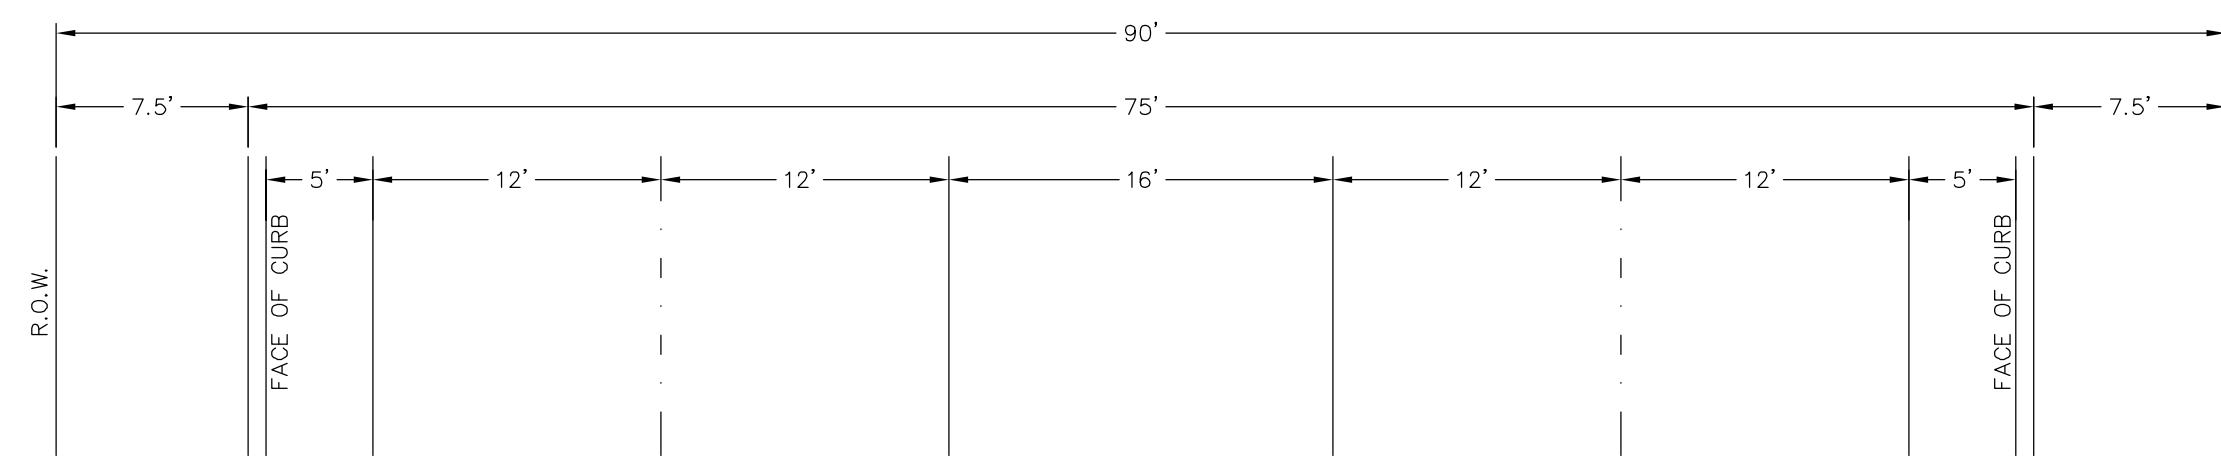


90' R.O.W. MAJOR ARTERIAL
N.T.S.

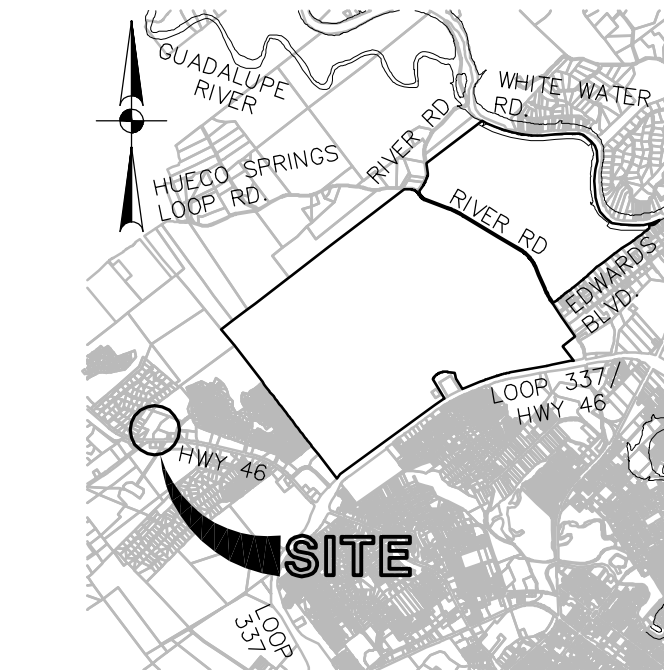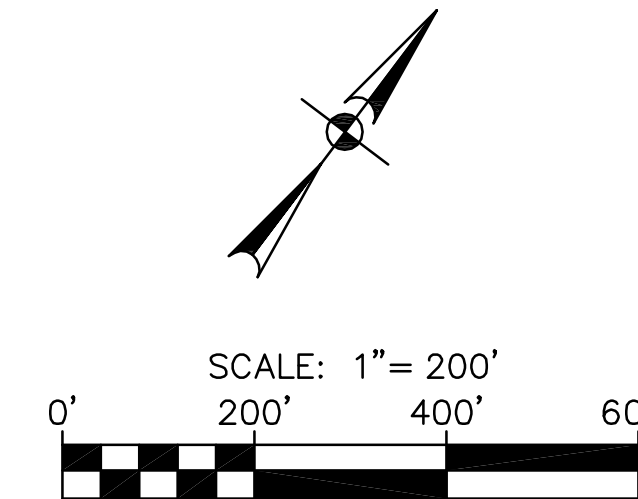

LOCATION MAP
NOT-TO-SCALE

LEGEND

- EASEMENTS
- RIGHT-OF-WAY

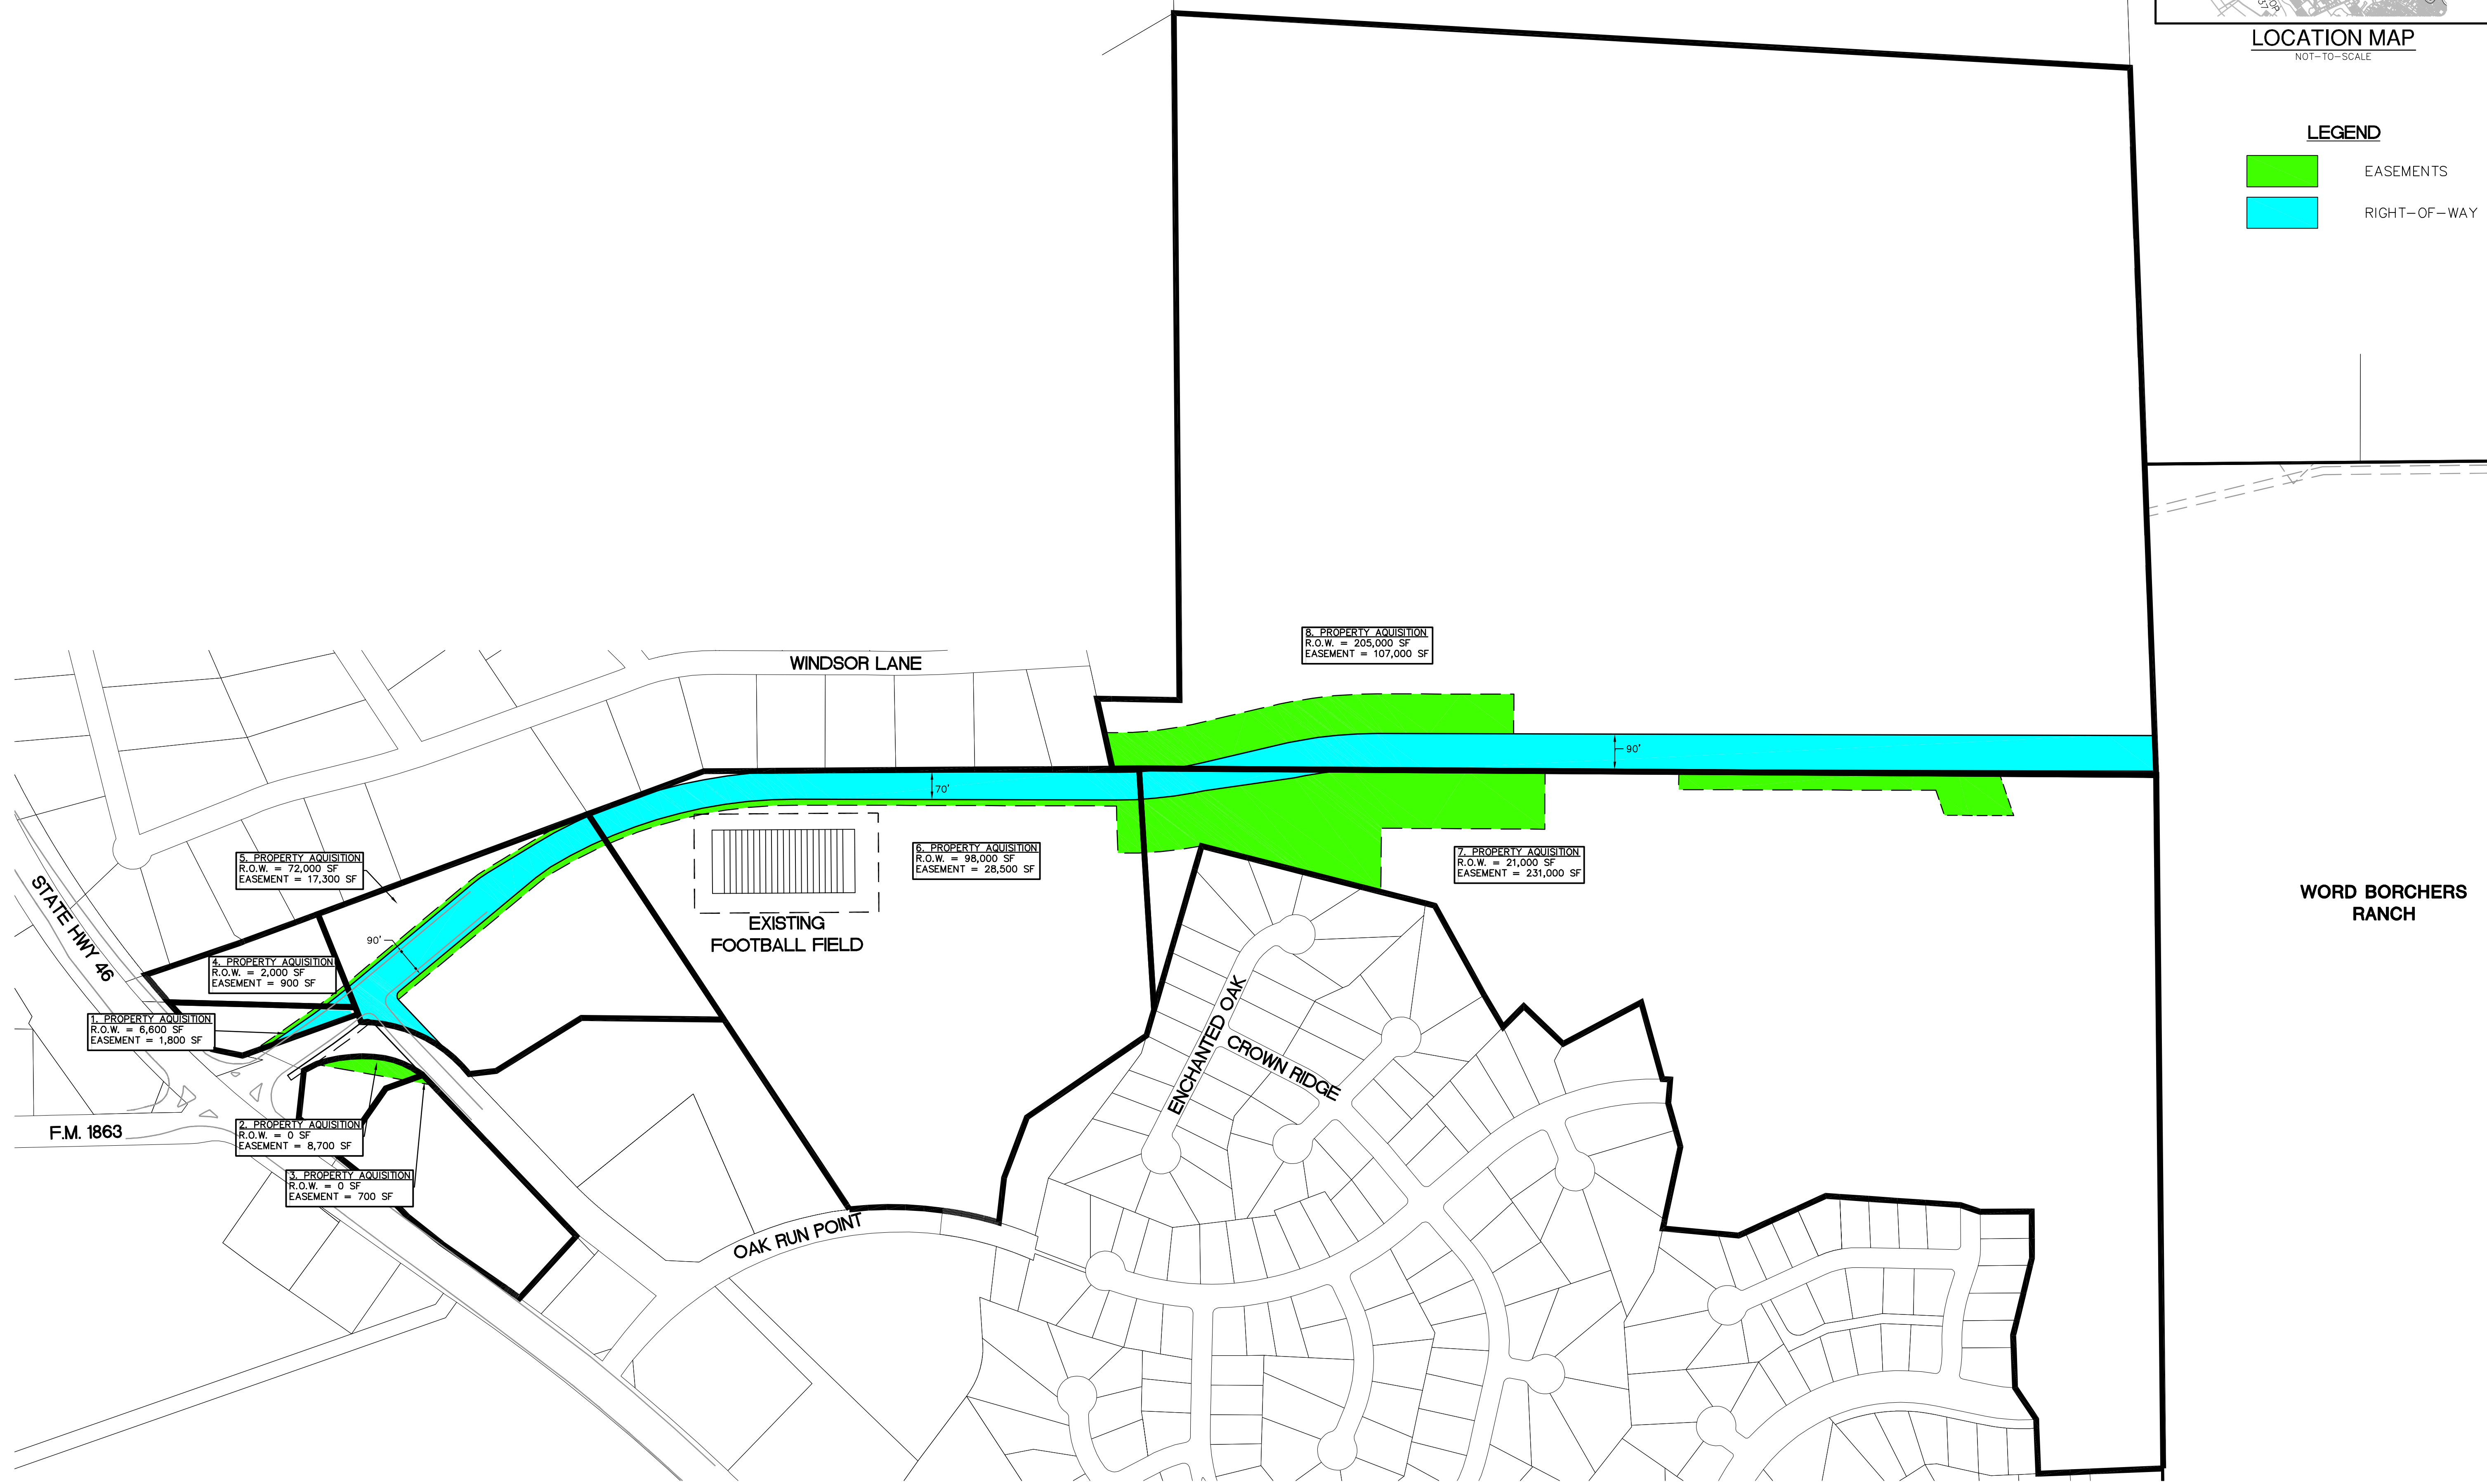

WORD BORCHERS RANCH

NO.	REVISION	DATE

**PAPE-DAWSON
ENGINEERS**

555 EAST RAMSEY | SAN ANTONIO, TEXAS 78216 | PHONE: 210.375.9000
FAX: 210.375.9010
TEXAS BOARD OF PROFESSIONAL ENGINEERS, FIRM REGISTRATION # 470

VERAMENDI
NEW BRAUNFELS, TEXAS

EXHIBIT Z: EXTERNAL FM 1863 CONNECTION ROW

PLAT NO.	-
JOB NO.	7620-00
DATE	MARCH 5, 2012
DESIGNER	TB
CHECKED	TB DRAWN ML
SHEET	1 OF 1

Date: Feb 15, 2012, 9:15am User: D:\M\msz File: P:\76120\00\Drawings\External\120305-EXHIBIT_Z-EXTERNAL_FM_1863_CONNECTION_ROW.dwg

THIS DOCUMENT HAS BEEN PRODUCED FROM MATERIAL THAT WAS STORED AND/OR TRANSMITTED ELECTRONICALLY AND MAY HAVE BEEN INADVERTENTLY ALTERED. RELY ONLY ON FINAL HARD COPY MATERIALS BEARING THE CONSULTANT'S ORIGINAL SIGNATURE AND SEAL.