


PROPOSED SITE PLAN

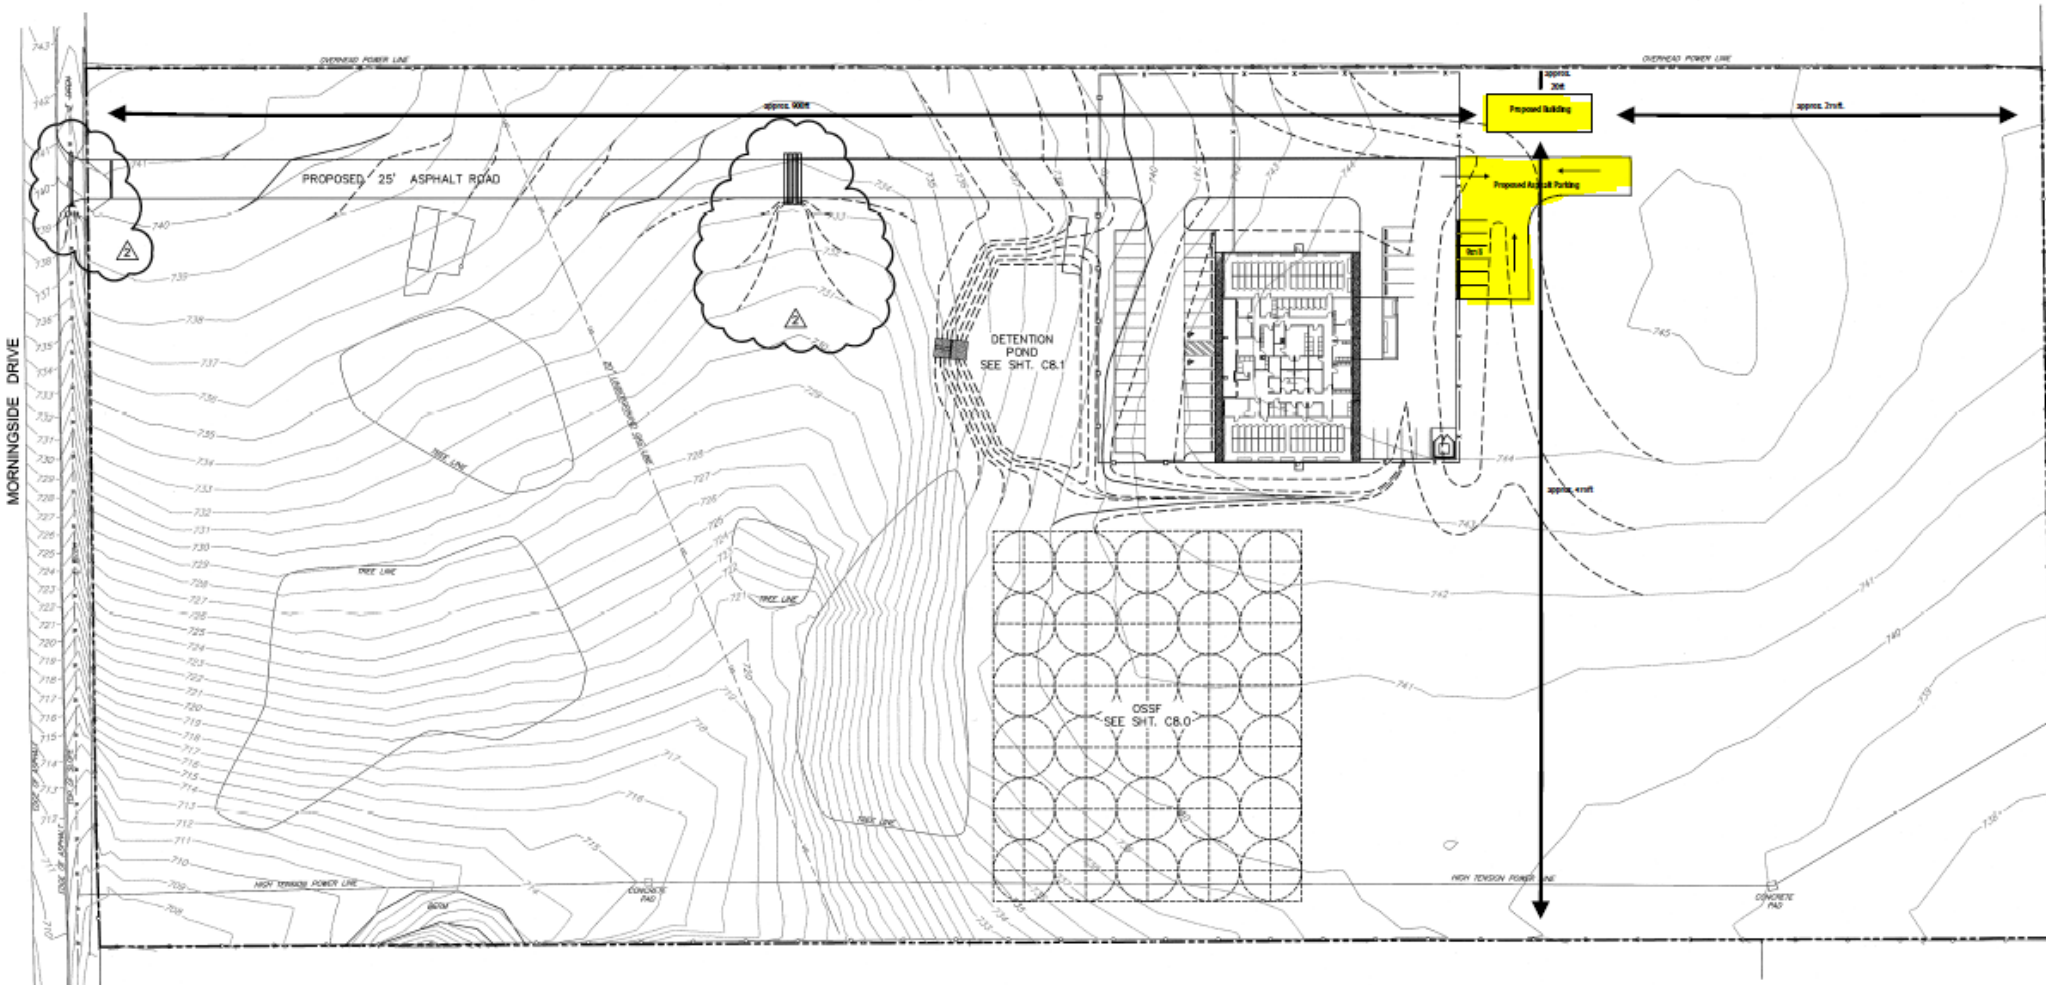

 = Proposed building and parking lot