

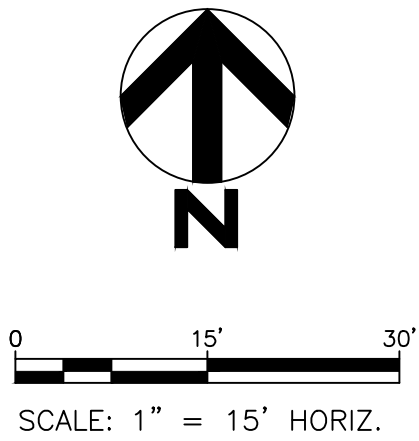


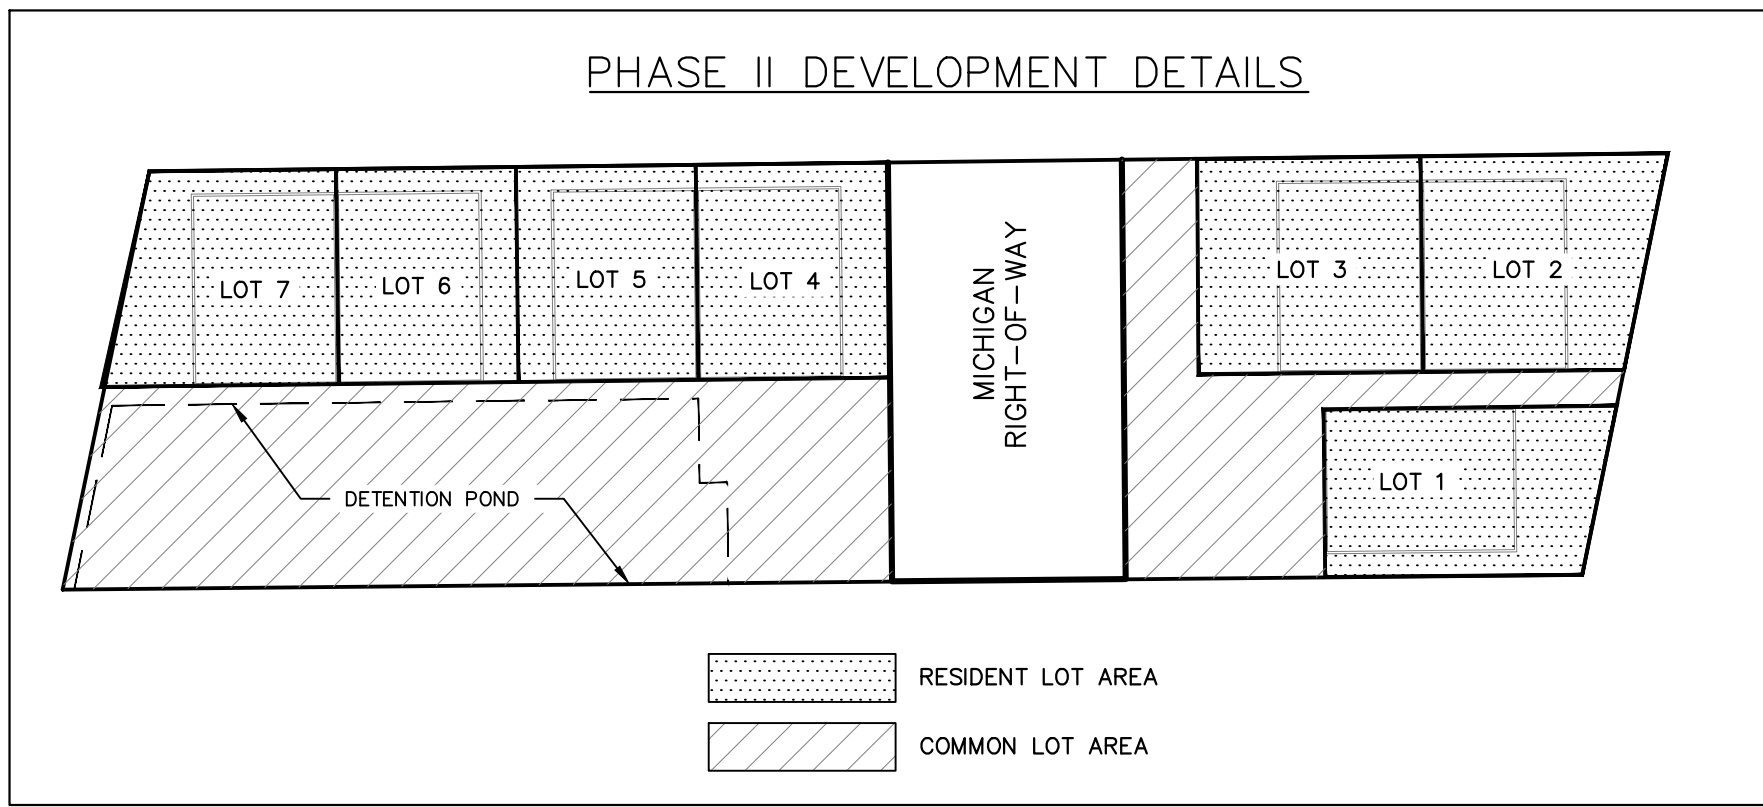

- | | |
|---|--|
|  | 1/2 INCH IRON ROD SET WITH ORANGE PLASTIC CAP "URBAN CIVIL" |
|  | 1/2 INCH IRON ROD FOUND |
|  | 1/2 INCH IRON ROD FOUND WITH YELLOW PLASTIC CAP STAMPED "HMT." |
|  | 1/2 INCH IRON ROD FOUND WITH YELLOW PLASTIC CAP STAMPED "4907" |
|  | EXISTING MANHOLE |
|  | EXISTING POWER POLE |
|  | EXISTING CONTOUR |
|  | EXISTING EDGE OF PAVEMENT |
|  | EXISTING TREE |
|  | PROPOSED LOT LINE/BOUNDARY LINE |
|  | PROPOSED UTILITY EASEMENTS |
|  | PROPOSED RIGHT-OF-WAY |
|  | EXISTING RIGHT-OF-WAY AND PROPERTY LINE |
|  | PROPOSED WATER LINE |
|  | PROPOSED SANITARY SEWER |
|  | PROPOSED CURB AND GUTTER |
|  | PROPOSED SANITARY SEWER LATERAL |
|  | PROPOSED WATER SERVICE |
|  | PROPOSED FIRE HYDRANT |
|  | PROPOSED SANITARY SEWER MANHOLE |
|  | PROPOSED PARKING (9' X 18' TYP.) |
|  | PROPOSED ASPHALT |
|  | PROPOSED GRASS AREA |
|  | EXISTING ASPHALT |
|  | PROPOSED FENCE |

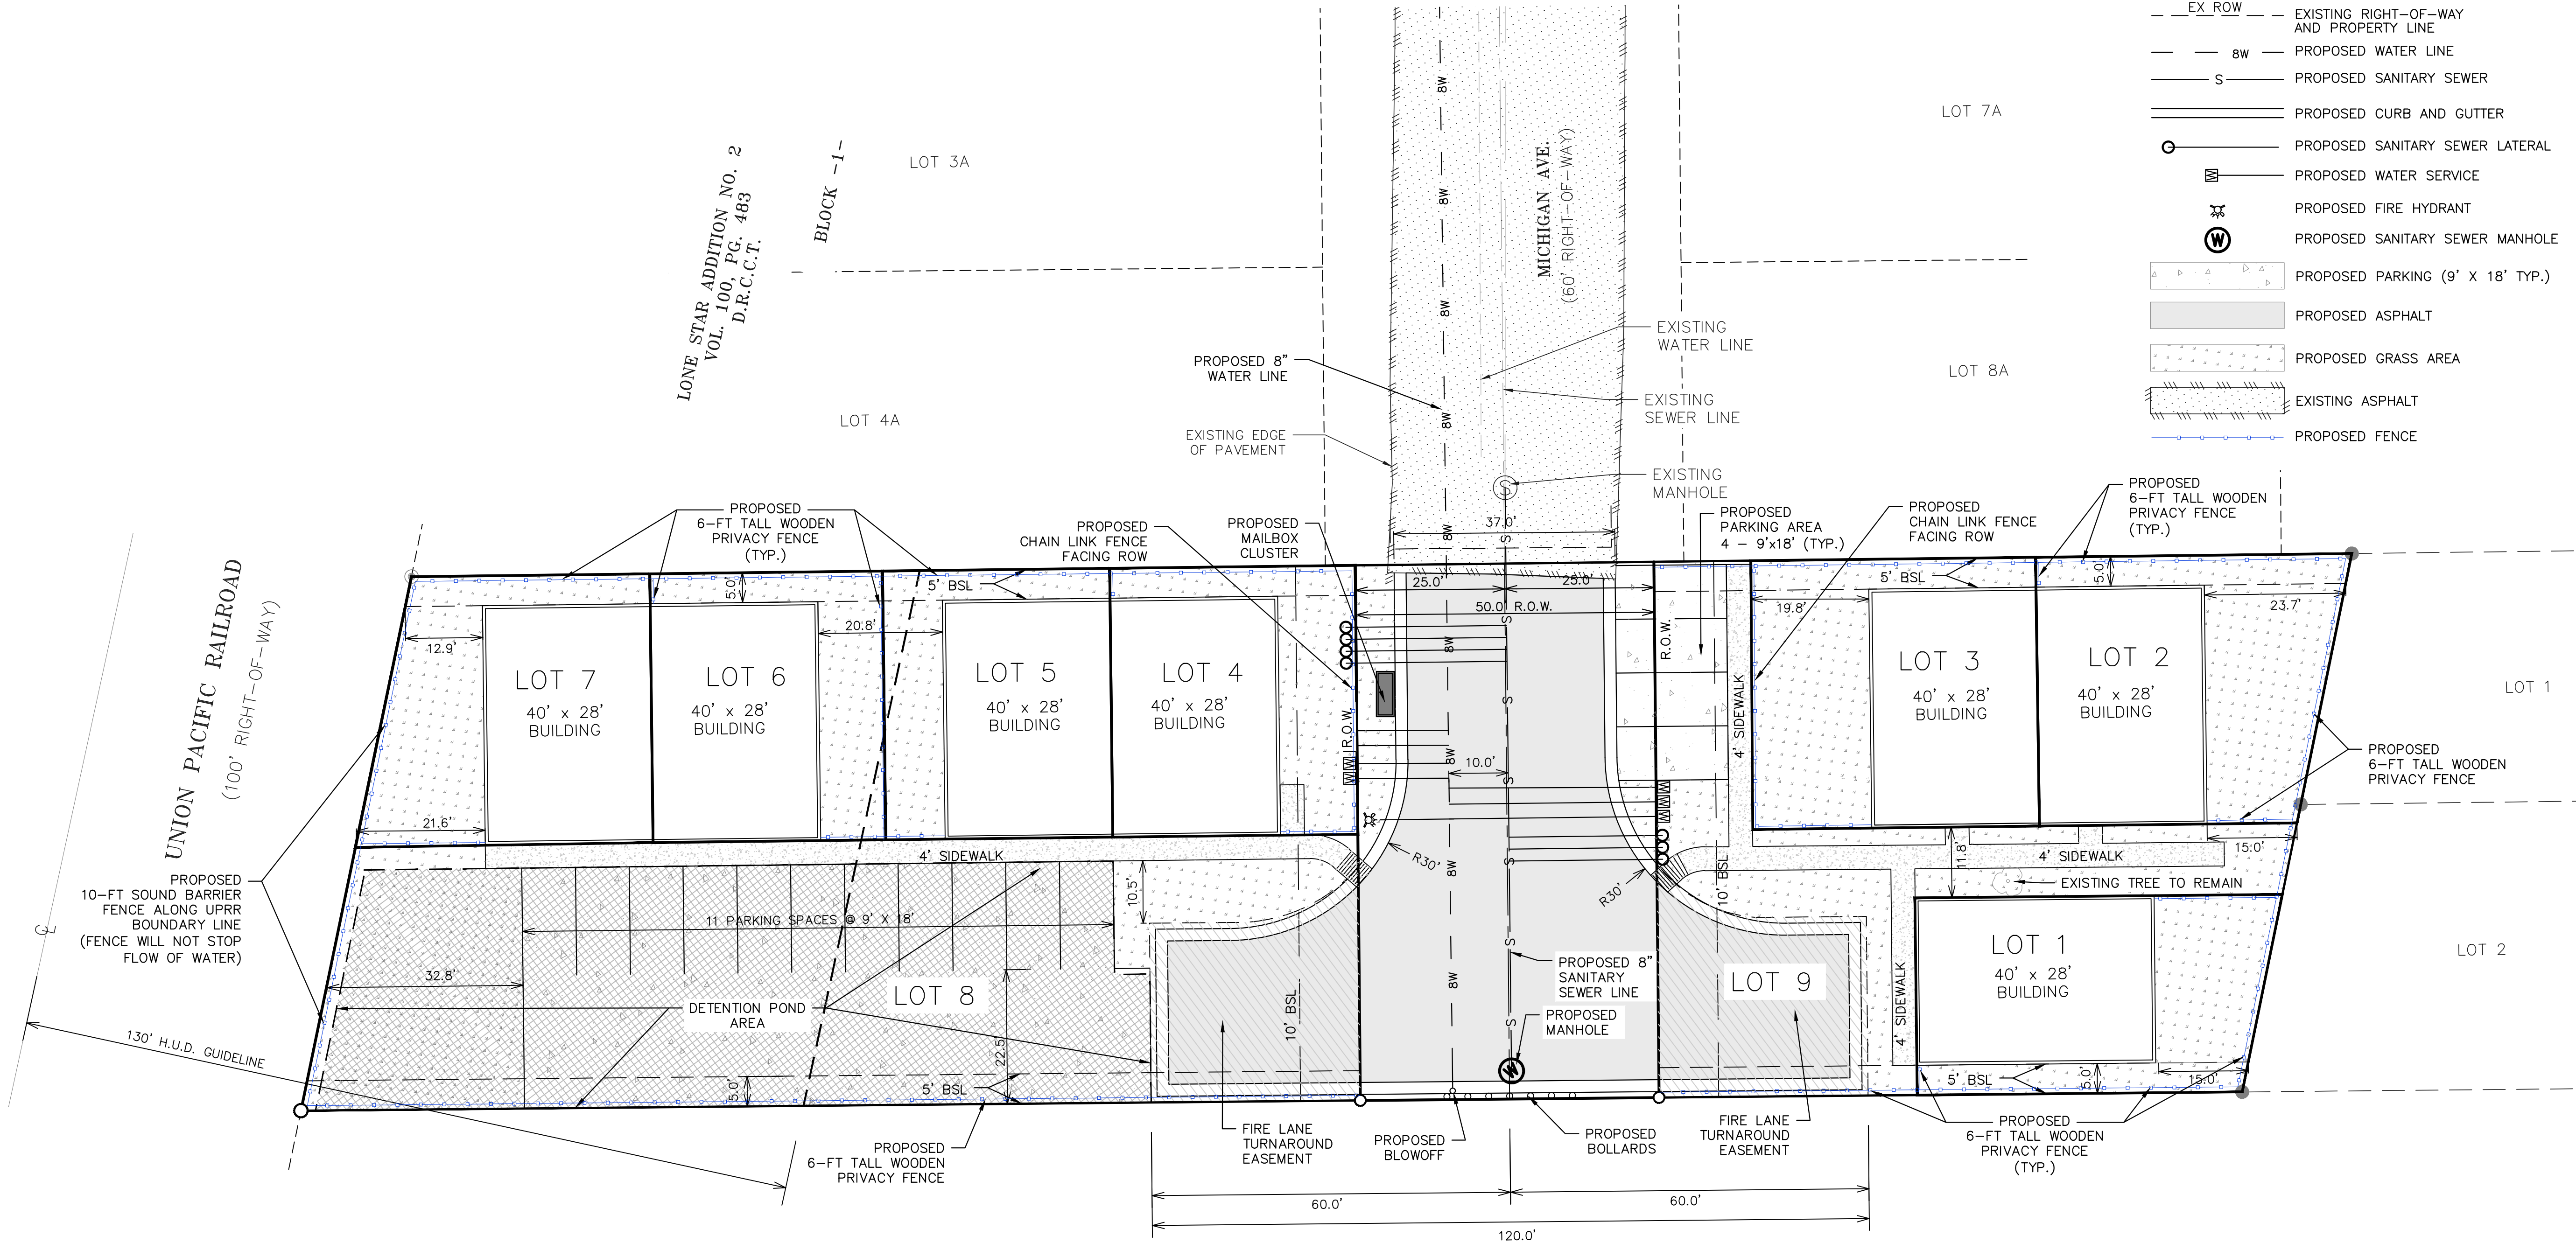

THE ROSALES FAMILY TRUST
1.07 ACRES
DOC. NO. 200106021840
O.P.R.C.C.T.

THIS DOCUMENT IS RELEASED FOR THE PURPOSE OF INTERM REVIEW ONLY UNDER THE AUTHORITY OF:

SCOTT B. HOROWITZ, P.E.
TEXAS REGISTRATION 111482
DATE: May 23, 2019

IT IS NOT TO BE USED FOR BIDDING, CONSTRUCTION, OR PERMIT PURPOSES.

HABITAT FOR HUMANITY - PHASE III NEW BRAUNFELS, TEXAS

DRAWN BY: BGM	REVISIONS	
	DATE	DESCRIPTION
CHECKED BY: SH		
DATE: MARCH 2020		
JOB NO.: 2002.06		