



BUILDING SIGN

FLAG MOUNTED DOUBLED FACED LED ILLUMINATED ACRYLIC FACES PRINTED GRAPHICS 2.5" SQ TUBE ALUMINUM FRAME 4"X48"X.25 MOUNTING PLATE

THROUGH BOLTED INSTALLATION

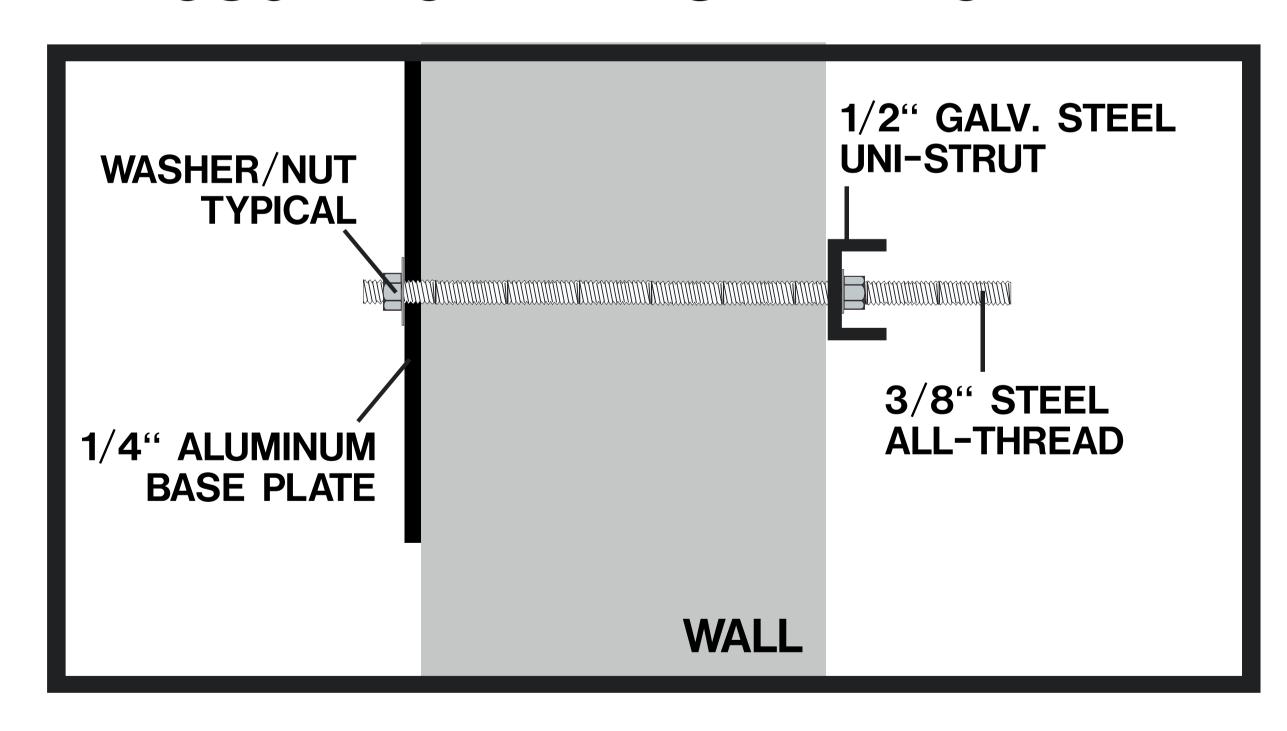

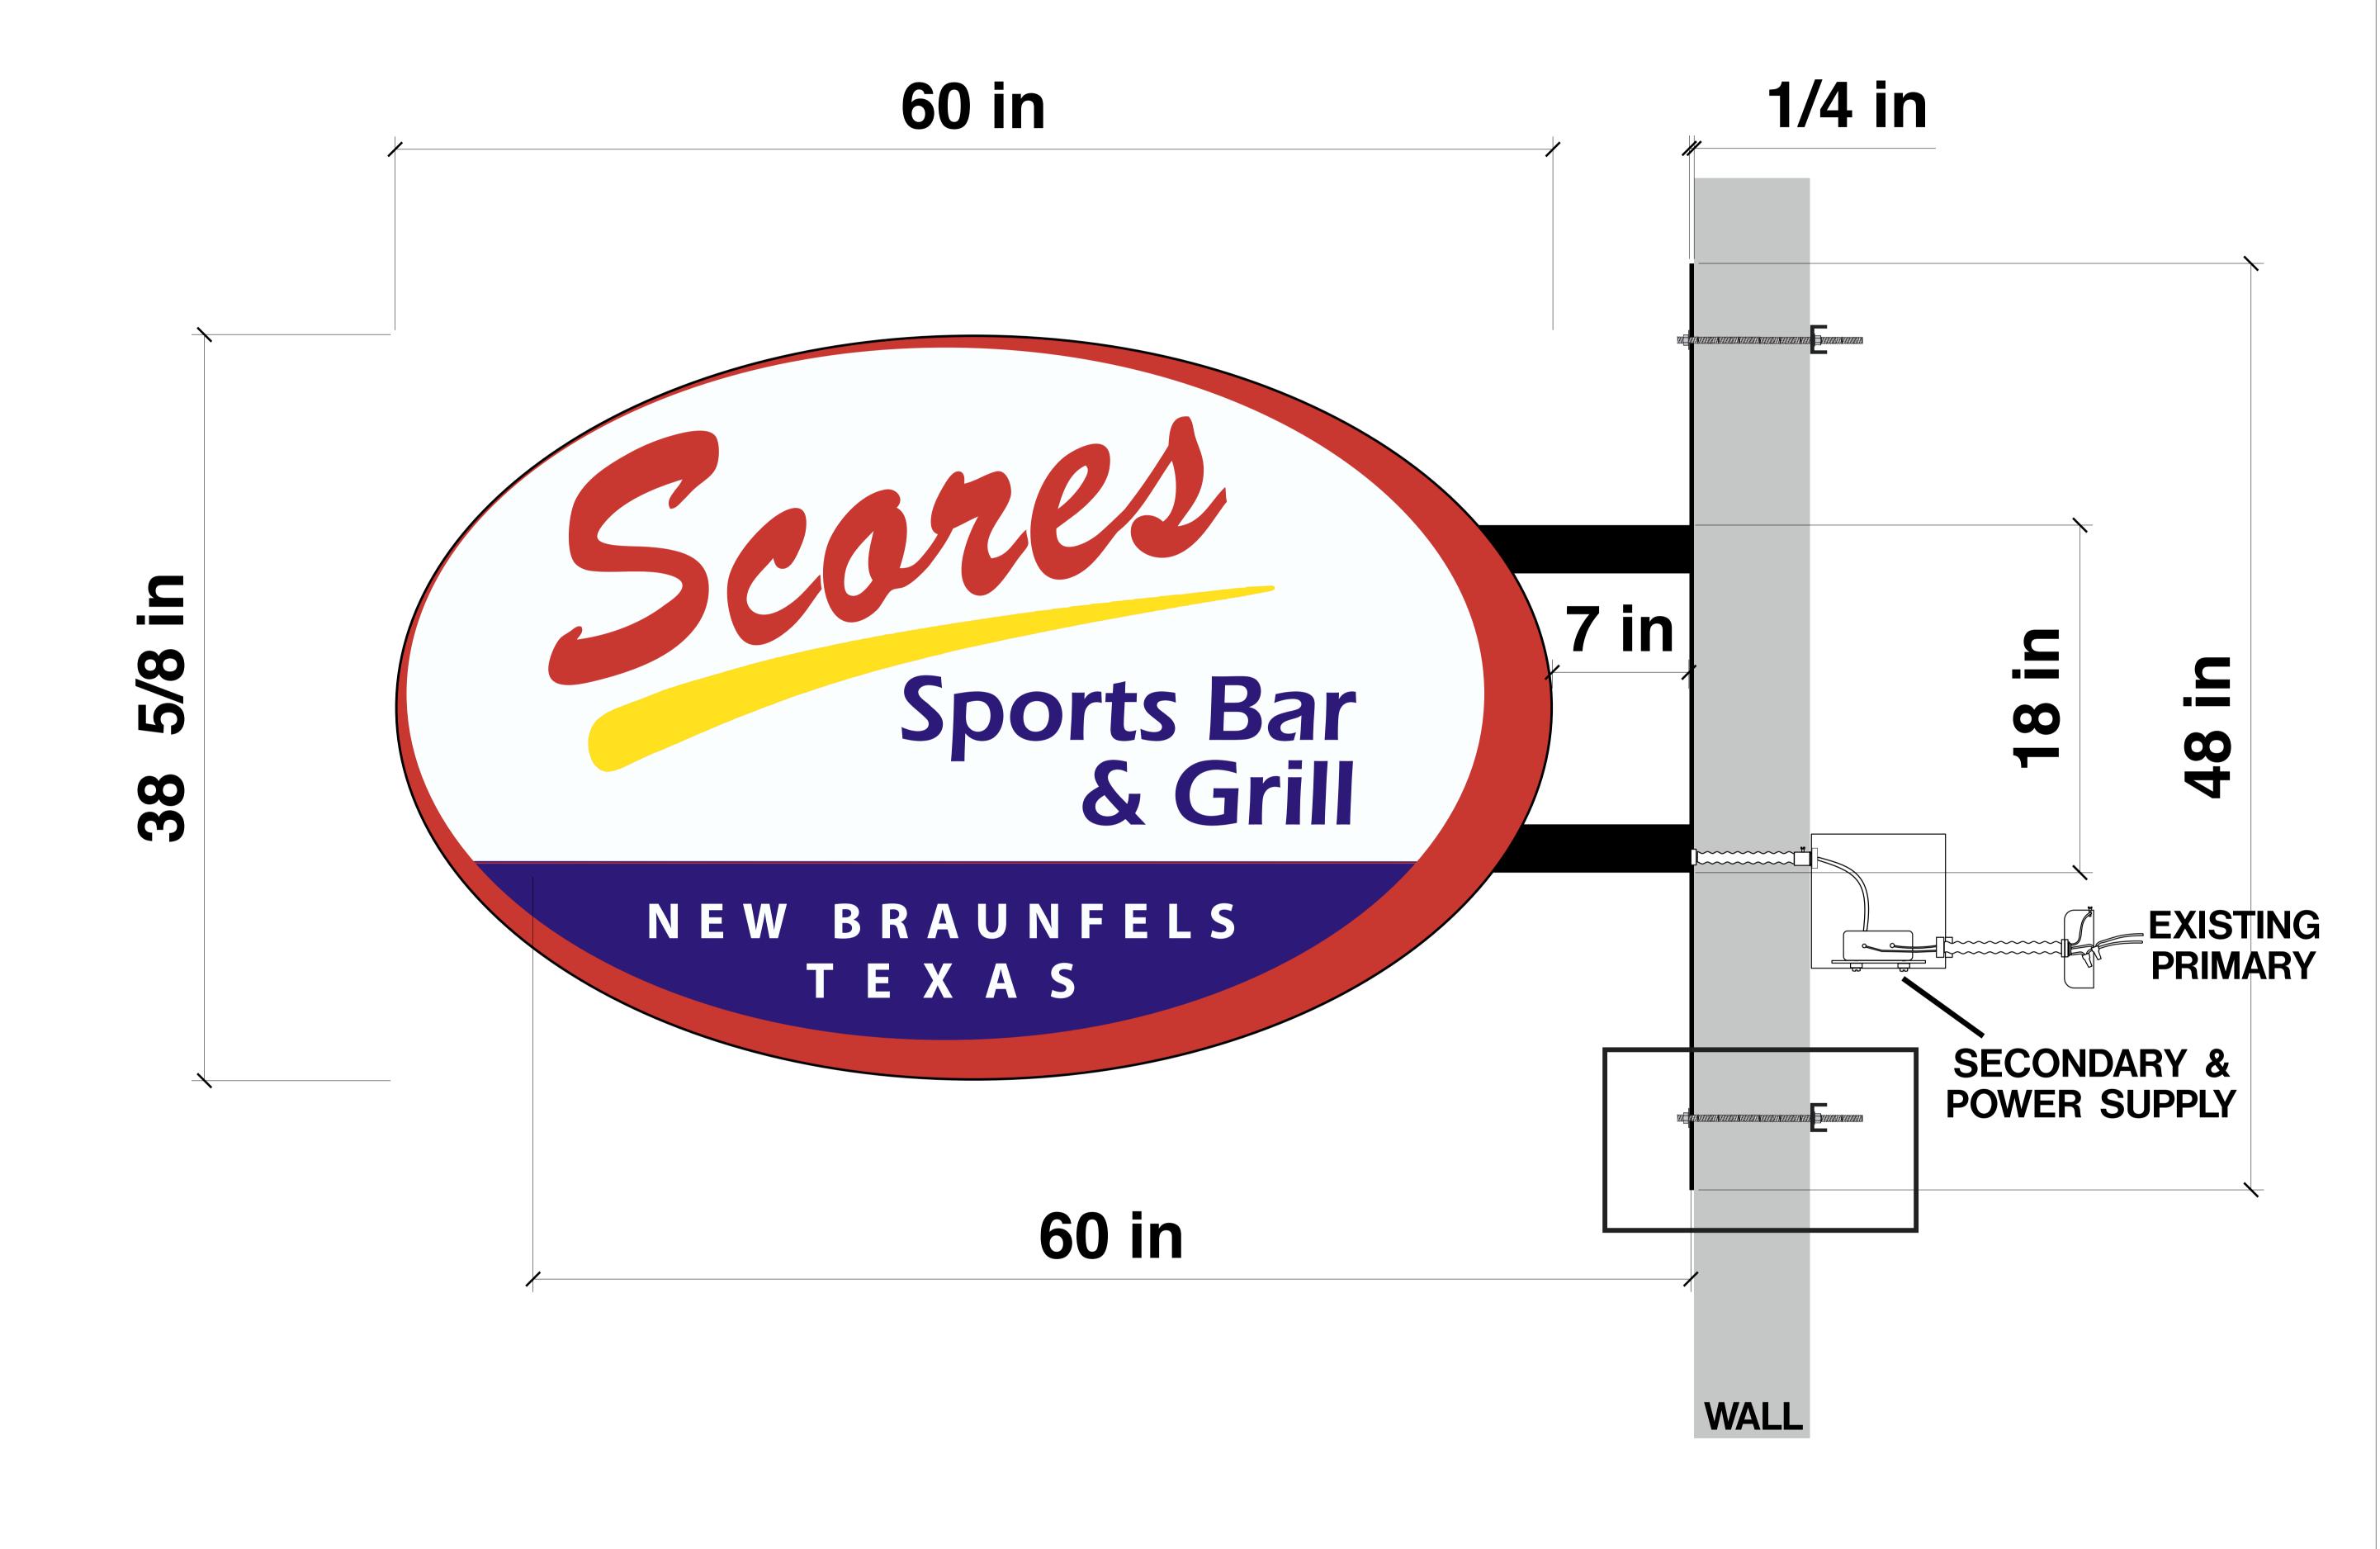

CRAFTERS 2401 I-35 S. San Marcos, TX 78666 (512) 392-0900 (512) 392-3363 Fax This original unpublished drawing is the property of Sign Crafters and is submitted for personal use only in conjunction with the planning of the expressed project. This drawing is not to be reproduced, used or exhibited in any fashion without permission from Sign Crafters. Unauthorized use constitutes customer approval of all associated creative, drafting and engineering fees. This representation is for illustrative purposes only and may not accurately reflect actual size or specifications. Sign Crafters shall not be held responsible or liable for any discrepancy whatsoever between the illustration and the actual signage itself.	CLIENT	FILE Austin/C/Jobs/Score Sports Bar	DATE 12-15-2020
	APPROVAL	DATE	WITH CHANGES AS NOTED
	TYPE OF SIGNAGE		SCALE N.T.S.
	INSTALL	LOCATION	ARTIST Austin