



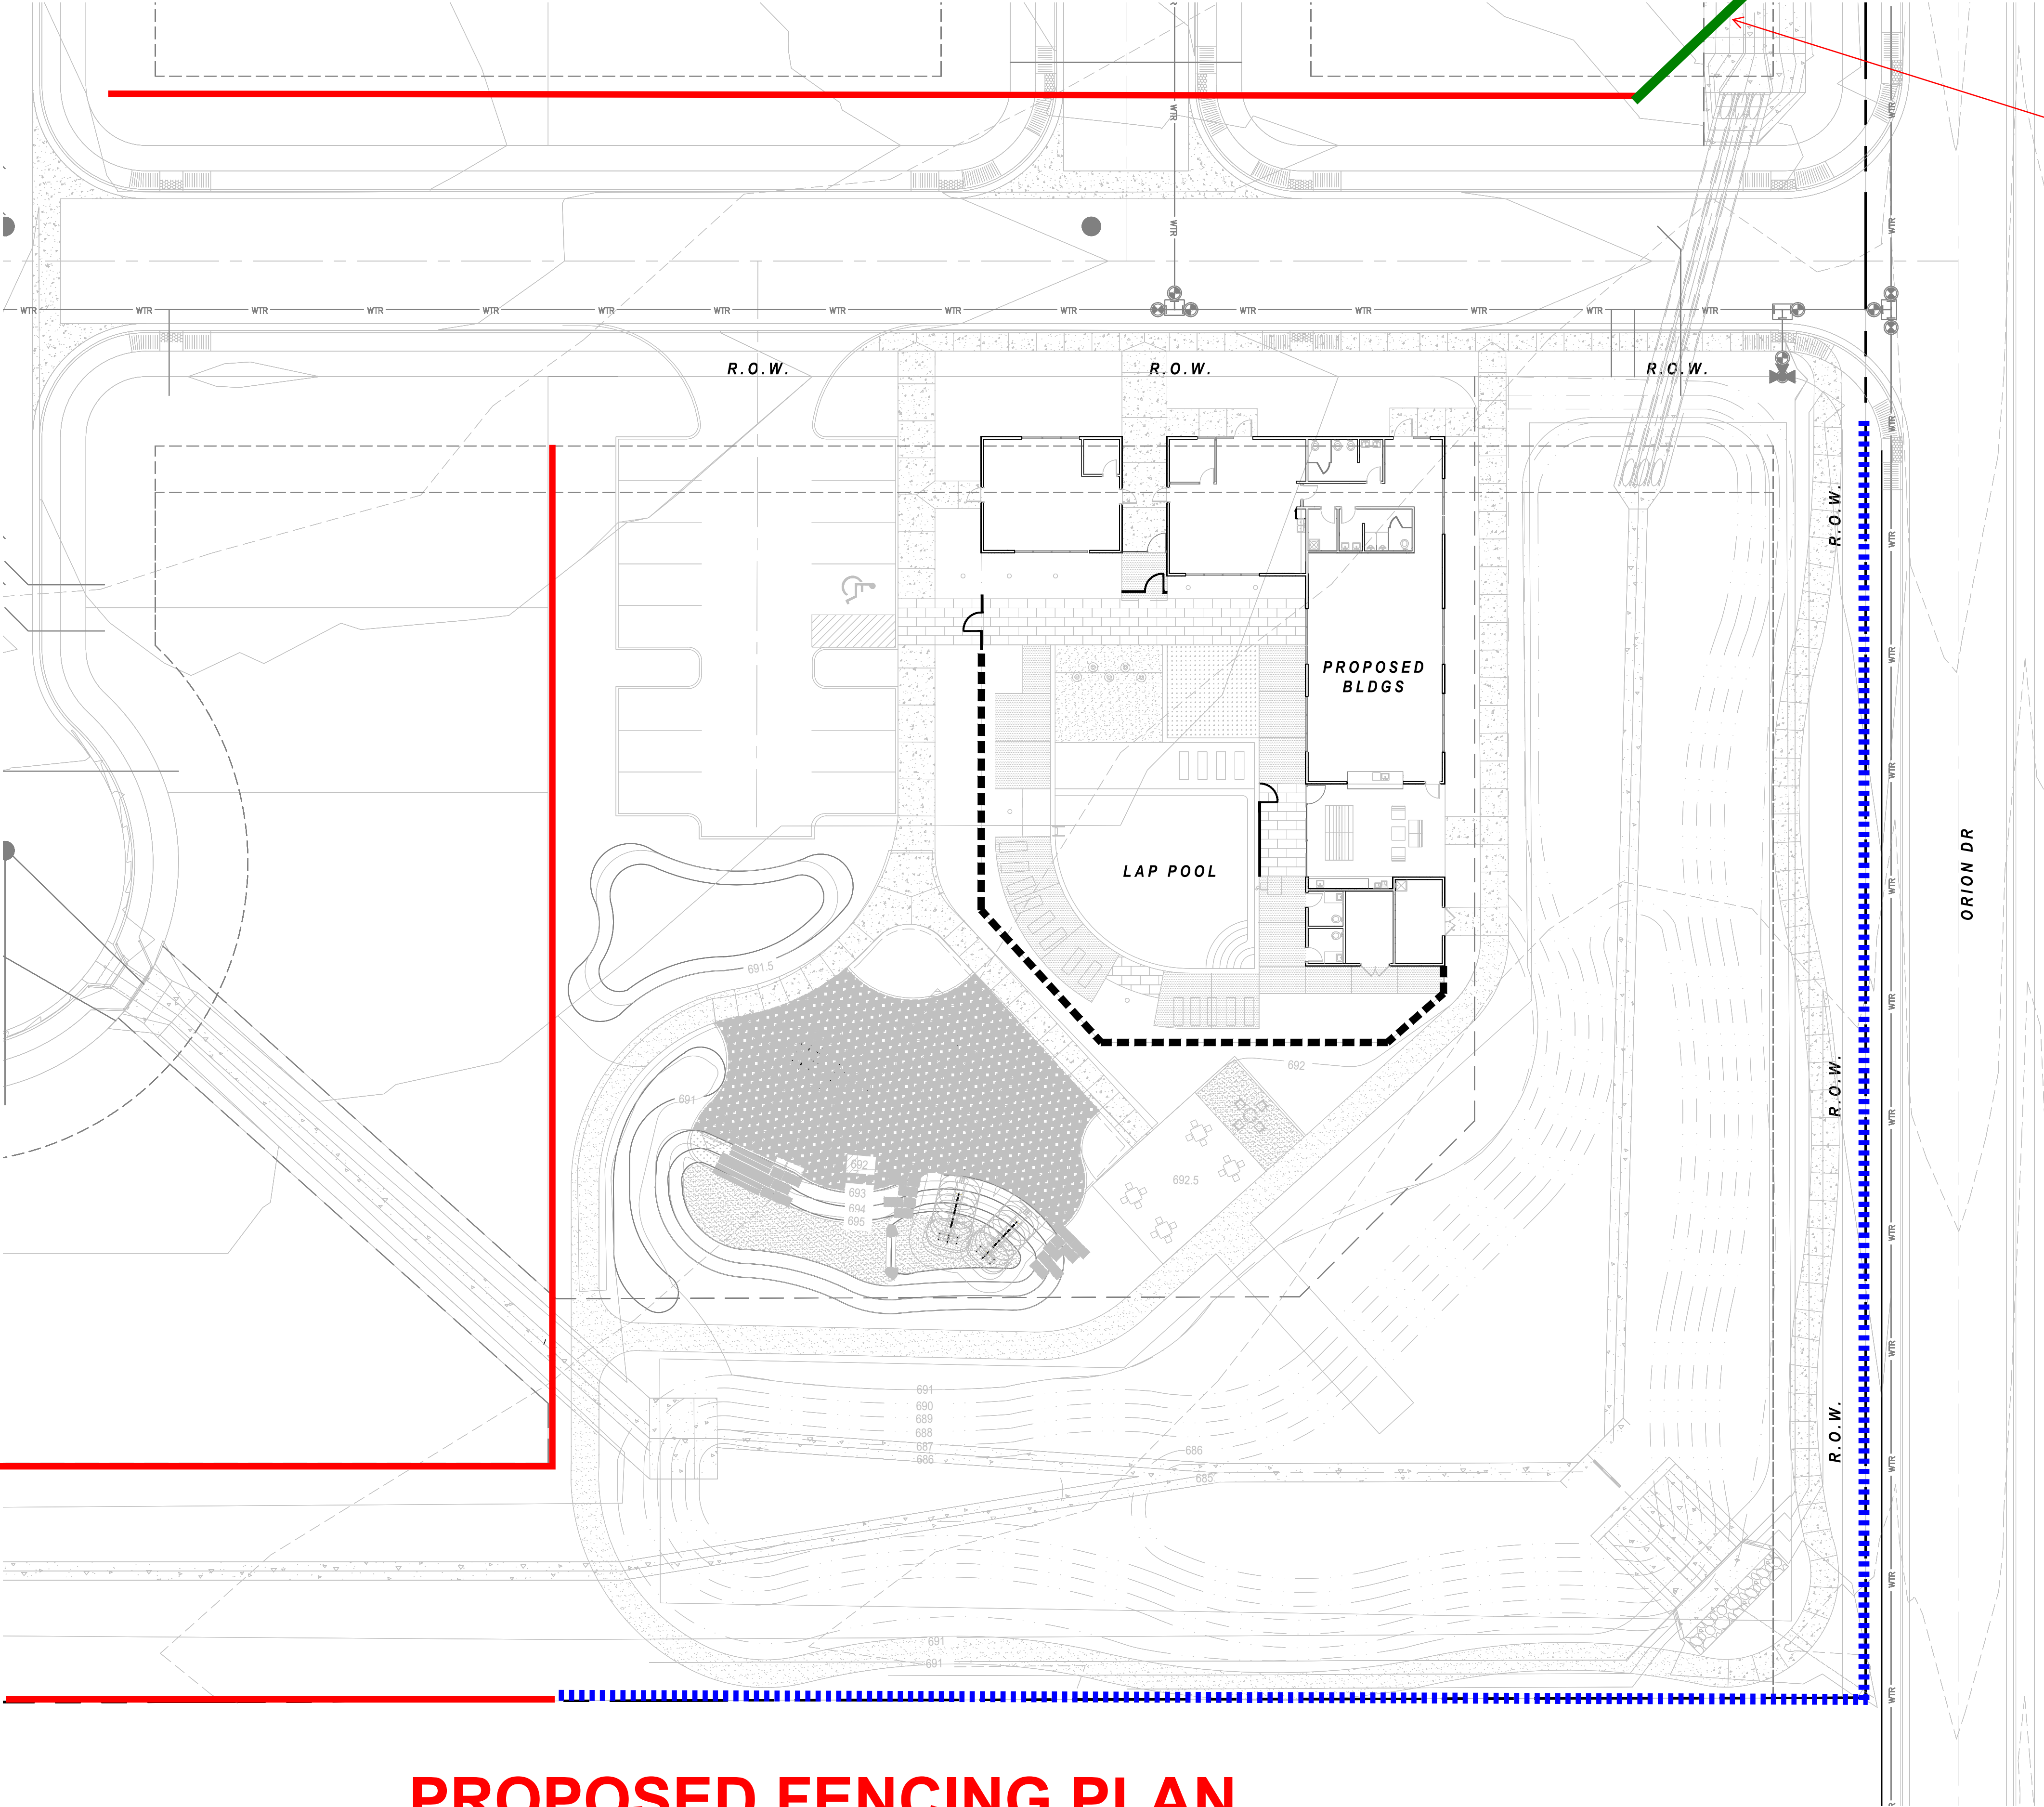

PROPOSED FENCING PLAN

1 FENCING PLAN
PLAN

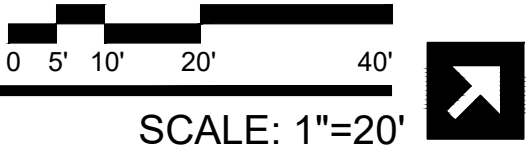

Boardform Sign Panel with Metal community Letters



Required 6' tall masonry fence
Type: Fenccrete | Pattern: vertical wood



Remove Fence or Provide Metal picket Fence with wood column



201 GROVETON | SATX 78210
210.314.5582 | MPSTUD.IO

75% CD
REVIEW SET

FOR REVIEW ONLY
Not for regulatory approval,
permitting or construction

PROJECT

DWELLING

AMENITY CENTER

PROJECT ADDRESS

ORION DRIVE & GOODWIN LANE
NEW BRAUNFELS, TX 78130

OWNER | CLIENT

YES COMMUNITIES

5050 S SYRACUSE ST, SUITE 1200
DENVER, CO 80237

OWNER'S REPRESENTATIVE

MIKE ASKINS

720.440.5588

MASKINS@YESCOMMUNITIES.COM

SUBCONSULTANT

REVISIONS

NO.	DATE	DESCRIPTION
1	09.25.20	50% CD SET

ISSUE SETS

NO.	DATE	DESCRIPTION
1	09.25.20	50% CD SET

SHEET INFORMATION

PROJECT NO.

20025

DATE ISSUED

NOVEMBER 18, 2020

SHEET NAME

FENCING PLAN

SHEET NUMBER

LF 1.1