

PLAT NOTES:

- ALL LOTS WITHIN THE SUBDIVISION WILL BE PROVIDED WATER SERVICE BY GREEN VALLEY SPECIAL UTILITY DISTRICT (GVSUD). SEWER SERVICE WILL BE PROVIDED BY GUADALUPE-BLANCO RIVER AUTHORITY (GBRA). ELECTRIC SERVICE WILL BE PROVIDED BY GUADALUPE VALLEY ELECTRIC COOPERATIVE (GVEC). TELEPHONE AND CABLE SERVICES FOR THE SUBDIVISION WILL BE PROVIDED BY AT&T COMMUNICATIONS AND/OR SPECTRUM.
- ALL BEARINGS AND COORDINATES SHOWN HEREON ARE BASED UPON THE TEXAS COORDINATE SYSTEM, SOUTH CENTRAL ZONE (4204). NORTH AMERICAN DATUM 1983. GRID DISTANCES SHOWN HEREON ARE BASED UPON SURFACE MEASUREMENTS. TO CONVERT SURFACE DISTANCES TO GRID, APPLY A COMBINED SCALE FACTOR OF 1.00015.
- MONUMENTS WERE FOUND OR SET AT EACH CORNER OF THE SURVEY BOUNDARY OF THE SUBDIVISION. MONUMENTS AND LOT MARKERS WILL BE SET WITH 1/2" IRON PINS WITH PLASTIC CAP STAMPED "HMT" IMMEDIATELY AFTER COMPLETION OF UTILITY INSTALLATION AND STREET CONSTRUCTION UNLESS NOTED OTHERWISE.
- THIS SUBDIVISION IS NOT WITHIN THE EDWARDS AQUIFER RECHARGE ZONE.
- THIS SUBDIVISION IS WITHIN THE CITY LIMITS OF NEW BRAUNFELS, TEXAS.
- THIS SUBDIVISION IS WITHIN THE NEW BRAUNFELS INDEPENDENT SCHOOL DISTRICT.
- NO PORTION OF THE SUBDIVISION IS LOCATED WITHIN ANY SPECIAL FLOOD HAZARD AREA (100 YR. FLOOD), AS DEFINED BY THE GUADALUPE COUNTY, TEXAS, FLOOD INSURANCE RATE MAP NUMBER 48187C0115F, EFFECTIVE DATE NOVEMBER 2, 2007 AS PREPARED BY THE FEDERAL EMERGENCY MANAGEMENT AGENCY.
- NO STRUCTURES, WALLS OR OTHER OBSTRUCTIONS OF ANY KIND SHALL BE PLACED WITHIN THE LIMITS OF DRAINAGE EASEMENTS SHOWN ON THIS PLAT. NO LANDSCAPING, FENCES, OR OTHER TYPE OF MODIFICATIONS WHICH ALTER THE CROSS SECTIONS OF THE DRAINAGE EASEMENTS OR DECREASE THE HYDRAULIC CAPACITY OF THE EASEMENT, AS APPROVED, SHALL BE ALLOWED WITHOUT THE APPROVAL OF THE CITY ENGINEER. THE CITY OF NEW BRAUNFELS SHALL HAVE THE RIGHT OF INGRESS AND EGRESS OVER GRANTOR'S ADJACENT PROPERTY TO REMOVE ANY OBSTRUCTIONS PLACED WITHIN THE LIMITS OF SAID DRAINAGE EASEMENTS AND TO MAKE ANY MODIFICATIONS OR IMPROVEMENTS WITHIN SAID DRAINAGE EASEMENTS.
- FUTURE DEVELOPMENT IS SUBJECT TO CHAPTER 114 (STREETS, SIDEWALKS AND OTHER PUBLIC SPACES) OF THE NEW BRAUNFELS CODE OF ORDINANCES.
- SIX (6) FOOT WIDE SIDEWALKS WILL BE CONSTRUCTED PER CITY STANDARDS ADJACENT TO THE CURB BY THE DEVELOPER AT THE TIME OF BUILDING CONSTRUCTION ALONG:
A. PAHMEYER RD - LOT 1, BLOCK 1.
B. W KLEIN RD - LOT 1, BLOCK 1.
- THE ELEVATION OF THE LOWEST FLOOR OF A STRUCTURE SHALL BE AT LEAST 10 INCHES ABOVE THE FINISHED GRADE OF THE SURROUNDING GROUND, WHICH SHALL BE SLOPED IN A FASHION SO AS TO DIRECT STORMWATER AWAY FROM THE STRUCTURE. PROPERTIES ADJACENT TO STORMWATER CONVEYANCE STRUCTURES MUST HAVE A FLOOR SLAB ELEVATION OR BOTTOM OF FLOOR JOISTS A MINIMUM OF ONE FOOT ABOVE THE 100-YEAR WATER FLOW ELEVATION IN THE STRUCTURE. DRIVEWAYS SERVING HOUSES ON THE DOWNHILL SIDE OF THE STREET SHALL HAVE A PROPERLY SIZED CROSS SWALE PREVENTING RUNOFF FROM ENTERING THE GARAGE AND SHALL PREVENT WATER FROM LEAVING THE STREET.
- NON-RESIDENTIAL USE SUBDIVISIONS ARE NOT SUBJECT TO THE PARK LAND DEDICATION AND DEVELOPMENT REQUIREMENTS. HOWEVER, AT SUCH TIME ANY DWELLING UNITS ARE CONSTRUCTED, THE OWNER OF THE LOT SHALL CONTACT THE CITY AND COMPLY WITH THE ORDINANCE FOR EACH DWELLING UNIT.

GBRA NOTES:

- PROVIDE DEDICATED EASEMENTS IN THE NAME OF GBRA. EASEMENTS SHALL NOT OVERLAP OR BE WITHIN RESIDENTIAL LOTS.
- WHERE OUTSIDE OF PUBLIC RIGHT-OF-WAY, PROVIDE DEDICATED EASEMENTS WITH A MINIMUM WIDTH EQUAL TO PIPE OUTSIDE DIAMETER, ROUNDED UP TO THE NEAREST FOOT, PLUS 10 FEET MINIMUM ON EACH SIDE. FOR EASEMENTS WITH MULTIPLE PIPES, PROVIDE 10 FEET MINIMUM HORIZONTAL CLEARANCE BETWEEN PIPES. PROVIDE ADDITIONAL WIDTH FOR EASEMENTS THAT ARE NOT LOCATED ADJACENT TO PUBLIC RIGHT-OF-WAY.
- THE GUADALUPE-BLANCO RIVER AUTHORITY (GBRA) IS HEREBY DEDICATED THE EASEMENT AND RIGHTS-OF-WAY IN THE AREAS DESIGNATED ON THIS PLAN FOR WASTEWATER FACILITIES FOR THE PURPOSE OF INSTALLING, CONSTRUCTING, RECONSTRUCTING, OPERATING, MAINTAINING, INSPECTING, REPAIRING, REMOVING, AND RELOCATING BURIED AND/OR EXPOSED WASTEWATER FACILITIES AND APPURTENANCES.
- TOGETHER WITH THE RIGHT OF INGRESS AND EGRESS, GBRA SHALL HAVE THE RIGHT TO REMOVE SAID LANDS OF ALL TREES OR PARTS THEREOF, OR ANY OTHER OBSTRUCTIONS WHICH MAY ENDANGER, OR INTERFERE WITH MAINTENANCE OF THE FACILITIES AND APPURTENANCES.
- OTHER UTILITIES, STRUCTURES, GRADING, DRAINAGE, DETENTION/RETENTION PONDS, LANDSCAPING, TREES, ROADS, PARKING LOTS, FENCES, WALLS, CONSTRUCTION OF ANY TYPE, OR ANY OTHER IMPROVEMENTS OR OBSTRUCTIONS, ARE NOT ALLOWED WITHIN GBRA EASEMENTS.
- DESIGNS FOR ANY PROPOSED ALTERATIONS OR CROSSINGS OF GBRA EASEMENTS MUST BE APPROVED IN WRITING BY GBRA AND THE INSTALLATION OF SUCH MUST BE INSPECTED AND APPROVED BY GBRA.
- MAINTENANCE OF EASEMENTS IS THE RESPONSIBILITY OF THE PROPERTY OWNER.
- THE PROPERTY OWNER MUST INSTALL 16-FOOT GATES IN ANY FENCES THAT CROSS GBRA UTILITIES; GATES MUST BE CENTERED ACROSS GBRA UTILITIES.
- CUSTOMER WASTEWATER SERVICES SHALL NOT BE INSTALLED WITHIN FENCED AREAS.

THIS SUBDIVISION PLAT HAS BEEN SUBMITTED TO AND APPROVED FOR EASEMENTS. UPON REQUEST OF THE CUSTOMER AND PAYMENT OF THE REQUIRED FEES, GBRA WILL PROVIDE DOMESTIC SEWER SERVICE TO EACH LOT IN THIS SUBDIVISION, BY AGREEMENT WITH THE DEVELOPER.

GUADALUPE-BLANCO RIVER AUTHORITY DATE

KNOW ALL MEN BY THESE PRESENTS:

I, THE UNDERSIGNED DOROTHY J. TAYLOR, A REGISTERED PROFESSIONAL LAND SURVEYOR IN THE STATE OF TEXAS, HEREBY CERTIFY THAT THIS PLAT IS TRUE AND CORRECTLY MADE UNDER MY SUPERVISION AND IN COMPLIANCE WITH CITY AND STATE SURVEY REGULATIONS AND LAWS AND MADE ON THE GROUND AND THAT THE CORNER MONUMENTS WERE PROPERLY PLACED UNDER MY SUPERVISION.

PRELIMINARY, THIS DOCUMENT SHALL NOT BE RECORDED FOR ANY PURPOSE.

DOROTHY J. TAYLOR
REGISTERED PROFESSIONAL LAND SURVEYOR NO. 6295
290 S. CASTELL AVE., SUITE 100, NEW BRAUNFELS, TEXAS 78130


PLAT PREPARED APRIL 12, 2021



290 S. CASTELL AVE., STE. 100
NEW BRAUNFELS, TX 78130
TBPE FIRM F-10961
TBPLS FIRM 10153600


MINOR PLAT ESTABLISHING THE SILOS, UNIT 5

BEING A 7.402 ACRE TRACT OF LAND SITUATED IN THE SARAH DE WITT NO. 48 SURVEY, ABSTRACT NO. 103, GUADALUPE COUNTY, TEXAS. BEING A PORTION OF A CALLED 49.483 ACRE TRACT RECORDED IN VOLUME 4194, PAGE 453, OFFICIAL PUBLIC RECORDS AND A PORTION OF A CALLED 29.990 ACRE TRACT RECORDED IN VOLUME 4194, PAGE 448, OFFICAL PUBLIC RECORDS, ALL IN GUADALUPE COUNTY, TEXAS.

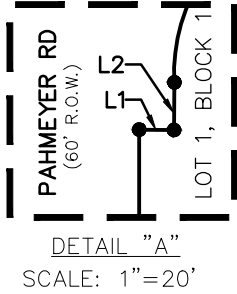

LINE TABLE		
LINE #	LENGTH	DIRECTION
L1	3.62'	N44°33'06"E
L2	4.95'	N45°32'43"W

CURVE TABLE						
CURVE	LENGTH	RADIUS	DELTA	TANGENT	CHORD LENGTH	CHORD BEARING
C1	27.78'	18.31'	086°56'27"	17.36'	25.19'	N05°47'39"W
C2	77.49'	3049.00'	001°27'22"	38.75'	77.49'	N43°33'19"E
C3	35.99'	2951.00'	000°41'56"	18.00'	35.99'	N43°10'52"E

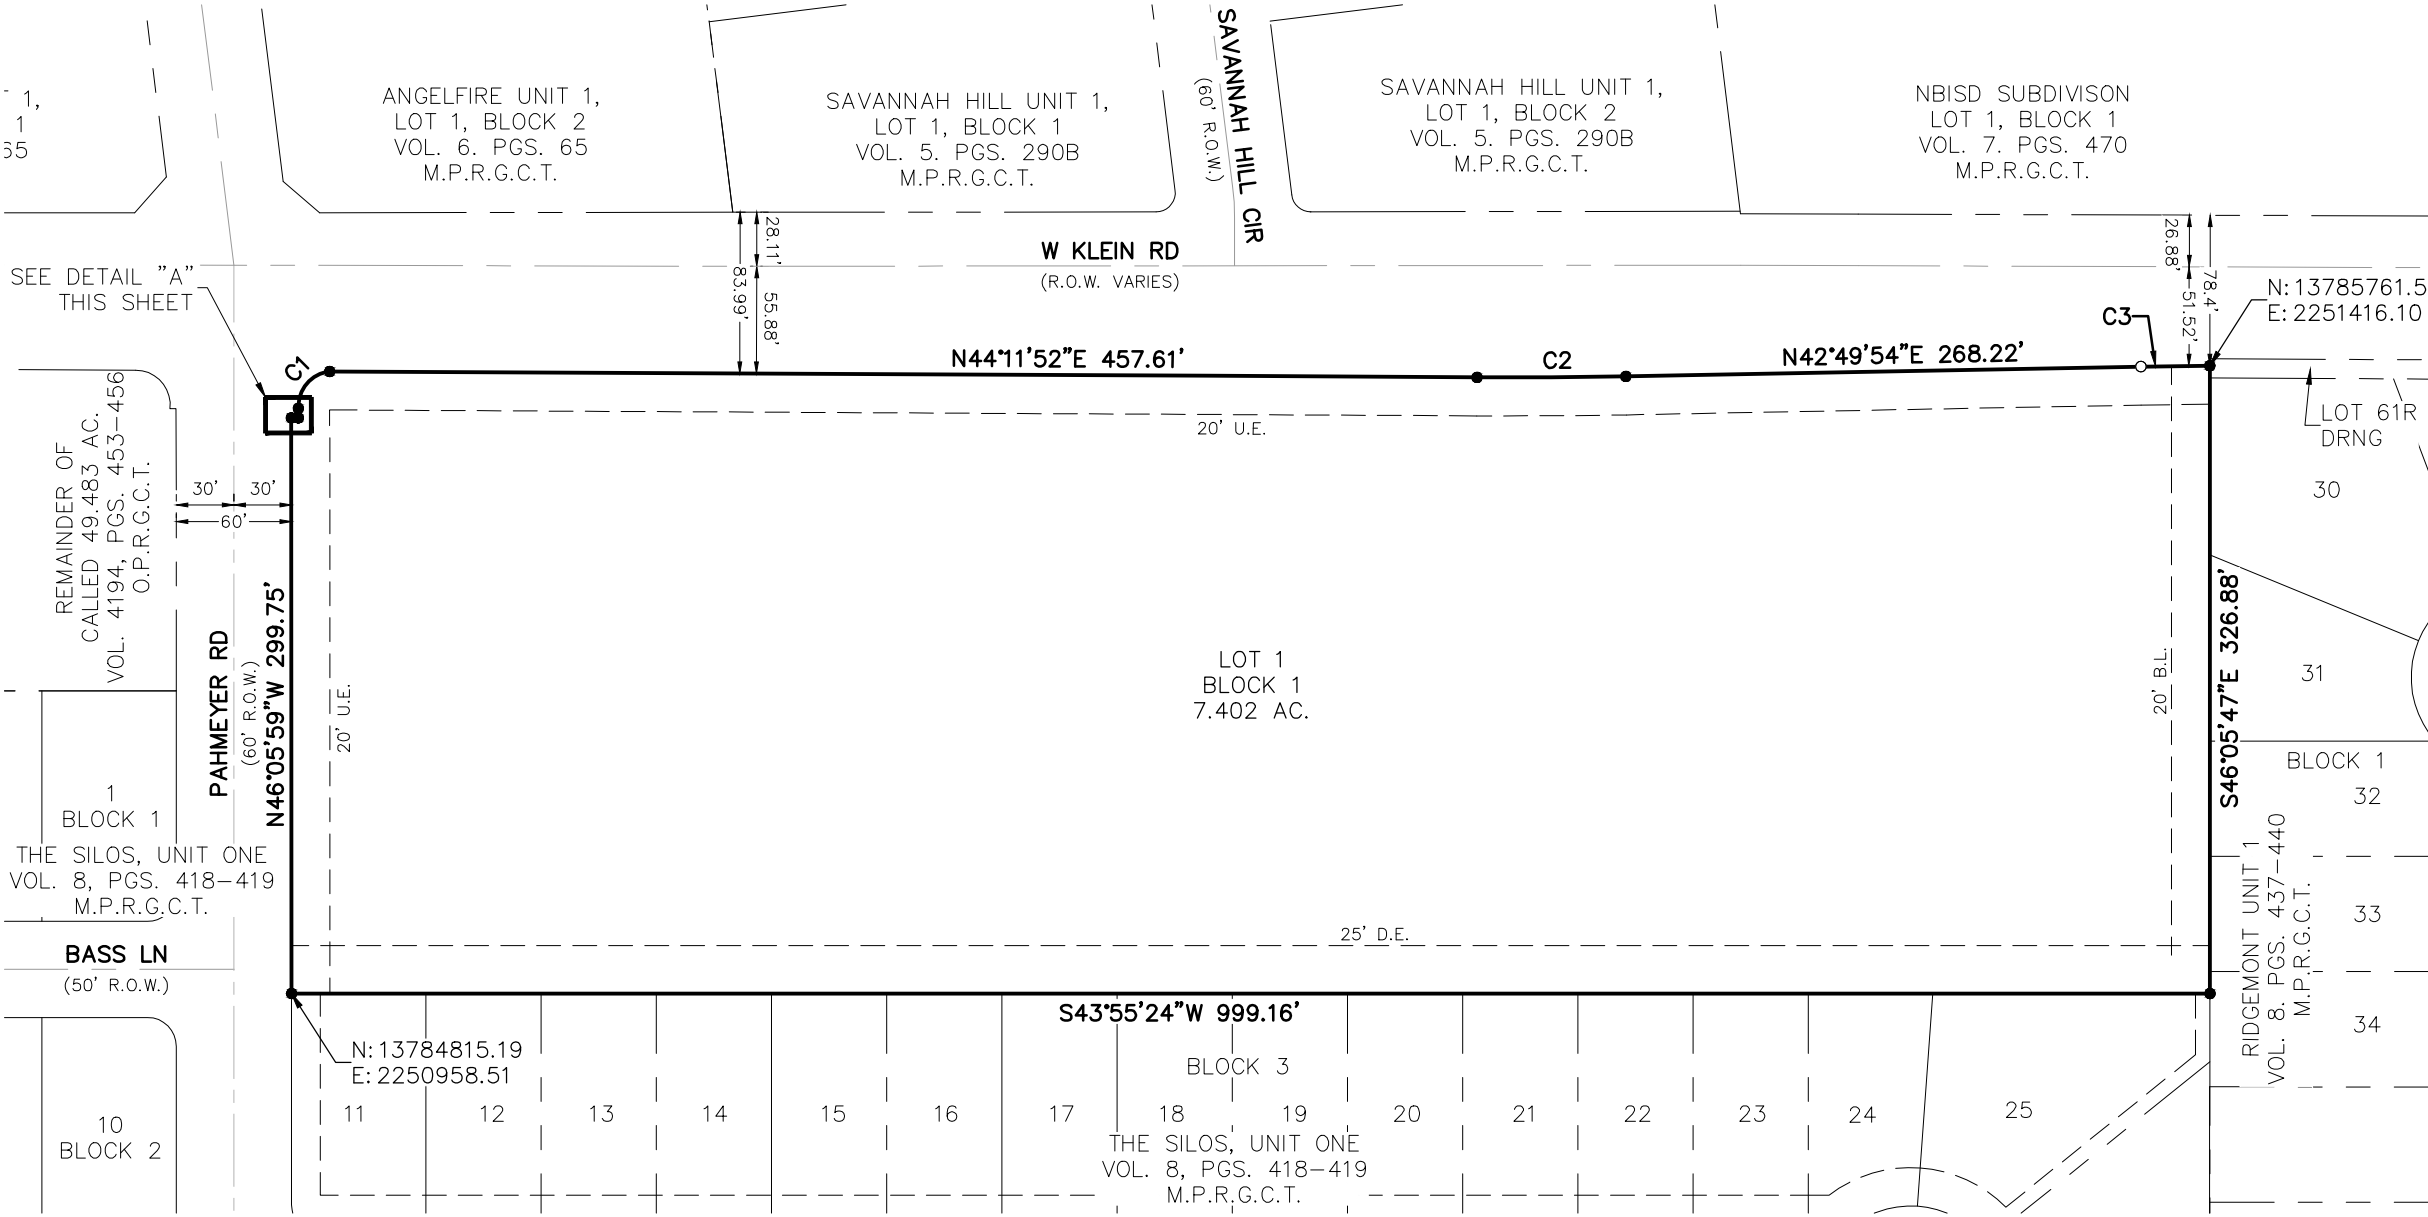

STATE OF TEXAS
COUNTY OF GUADALUPE


I (WE) THE UNDERSIGNED OWNER(S) OF THE LAND SHOWN ON THIS PLAT, AND DESIGNATED HEREIN AS THE SILOS, UNIT 5 A SUBDIVISION TO THE CITY OF NEW BRAUNFELS, COUNTY OF GUADALUPE, TEXAS, AND WHOSE NAME IS SUBSCRIBED HERETO, DO HEREBY SUBDIVIDE SUCH PROPERTY AND DEDICATE TO THE USE OF THE PUBLIC ALL STREETS, ALLEYS, PARKS, DRAINS, EASEMENTS, AND PUBLIC PLACES THEREON SHOWN FOR THE PURPOSES AND CONSIDERATION THEREIN EXPRESSED.

MILSTONE CONRADTS DEVELOPMENT, LTD
BY: CHESLEY SWANN III, VICE PRESIDENT
P.O. BOX 6862
SAN ANTONIO, TX 78209


STATE OF TEXAS
COUNTY OF COMAL

THIS INSTRUMENT WAS ACKNOWLEDGED BEFORE ME ON THIS _____ DAY OF _____, 20____,
BY _____

NOTARY PUBLIC, STATE OF TEXAS
MY COMMISSION EXPIRES: _____

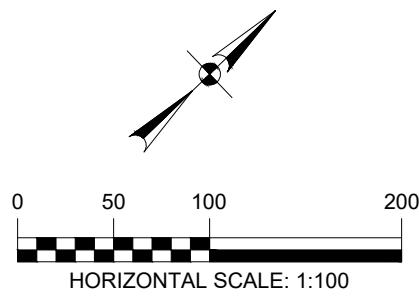

LEGEND:
● = FND 1/2" IRON PIN W/
PLASTIC CAP STAMPED "HMT"
(UNLESS NOTED OTHERWISE)
○ = SET 1/2" IRON PIN W/
PLASTIC CAP STAMPED "HMT"
U.E. = UTILITY EASEMENT
DRNG = DRAINAGE
R.O.W. = RIGHT-OF-WAY
M.P.R.G.C.T. = MAP AND PLAT RECORDS,
GUADALUPE COUNTY, TEXAS
O.P.R.G.C.T. = OFFICIAL PUBLIC RECORDS,
GUADALUPE COUNTY, TEXAS

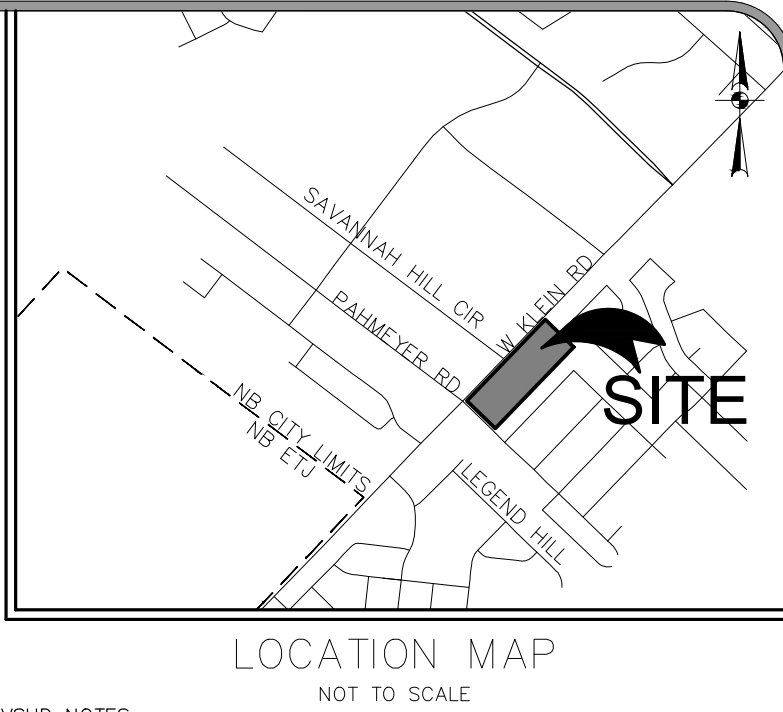

GVSUD NOTES:

EASEMENT CERTIFICATE.
THE OWNER OF THE LAND SHOWN ON THIS PLAT AND WHOSE NAME IS SUBSCRIBED HERETO, IN PERSON OR THROUGH A DULY AUTHORIZED AGENT, DEDICATES TO GREEN VALLEY SPECIAL UTILITY DISTRICT OF MARION, TEXAS, ITS SUCCESSORS AND ASSIGNS, A PERPETUAL EASEMENT WIT THE RIGHT TO ERECT, CONSTRUCT, INSTALL AND LAY OVER AND ACROSS THOSE AREAS MARKED AS "WATERLINE EASEMENT" AND IN ALL STREETS AND BYWAYS, SUCH PIPELINES, SERVICE LINES, WATER METERS, AND OTHER WATER SYSTEM APPURTENANCES AS IT REQUIRES, TOGETHER WIT THE RIGHT OF INGRESS AND EGRESS, THE RIGHT TO REMOVE FROM SAID LAND ALL TREES, SHRUBS, GRASSES, PAVEMENTS, FENCES, STRUCTURES, IMPROVEMENTS OR OTHER OBSTRUCTIONS WHICH MAY INTERFERE WITH THE FACILITY OR THE ACCESS THERETO. IT IS AGREED AND UNDERSTOOD THAT NO BUILDING, CONCRETE SLAB OR WALLS WILL BE PLACED WITHIN SAID EASEMENT AREAS. NO OTHER UTILITY LINES MAY BE LOCATED WITHIN 36" PARALLEL TO WATER LINES.

ANY MONETARY LOSS TO GREEN VALLEY SUD RESULTING FROM MODIFICATIONS REQUIRED OF UTILITY EQUIPMENT LOCATED WITHIN SAID EASEMENTS DUE TO GRADE CHANGE OR GROUND ELEVATION ALTERATION SHALL BE CHARGED TO THE PERSON OR PERSONS DEEMED RESPONSIBLE FOR SAID GRADE CHANGES OR GROUND ELEVATION ALTERATIONS. UPON ENTERING IN AND UPON SAID EASEMENT, THE DISTRICT WILL ENDEAVOR TO RESTORE THE LAND SURFACE TO A USEABLE CONDITION BUT IS NOT OBLIGATED TO RESTORE IT TO A PRE-EXISTING CONDITION.

THE EASEMENT CONVEYED HEREIN WAS OBTAINED OR IMPROVED THROUGH FEDERAL FINANCIAL ASSISTANCE. THIS EASEMENT IS SUBJECT TO THE PROVISION OF TITLE VI OF THE CIVIL RIGHTS ACT OF 1964, AND THE REGULATION ISSUED PURSUANT THERETO FOR SO LONG AS THE EASEMENT CONTINUES TO BE USED FOR THE SAME OR SIMILAR PURPOSE FOR WHICH FINANCIAL ASSISTANCE WAS EXTENDED OR FOR AS LONG AS THE GRANTEE OWNS IT, WHICHEVER IS LONGER.

GVEC NOTES:

- GVEC WILL POSSESS A 5-FOOT WIDE EASEMENT TO THE SERVICE METER LOCATION. EASEMENT TO FOLLOW SERVICE LINE AND WILL VARY DEPENDING ON LOCATION OF BUILDING OR STRUCTURE.
- GVEC SHALL HAVE ACCESS TO METER LOCATIONS FROM THE FRONT YARD WITH THE LOCATION NOT BEING WITHIN A FENCED AREA.
- ANY EASEMENT DESIGNATED AS A GVEC 20'x20' UTILITY EASEMENT SHALL REMAIN OPEN FOR ACCESS AT ALL TIMES AND SHALL NOT BE WITHIN A FENCED AREA.
- ALL UTILITY EASEMENTS ARE FOR THE CONSTRUCTION, MAINTENANCE (INCLUDING BUT NOT LIMITED TO REMOVAL OF TREES AND OTHER OBSTRUCTIONS), READING OF METERS, AND REPAIR OF ALL OVERHEAD AND UNDERGROUND UTILITIES.

APPROVED THIS THE _____ DAY OF _____, 20____,
BY THE PLANNING COMMISSION OF THE CITY OF NEW
BRAUNFELS, TEXAS.

CHAIRMAN _____

APPROVED FOR ACCEPTANCE

DATE PLANNING DIRECTOR

DATE CITY ENGINEER

STATE OF TEXAS
COUNTY OF GUADALUPE

COUNTY CLERK, GUADALUPE COUNTY, TEXAS

DEPUTY _____